



S275JO - 1:5

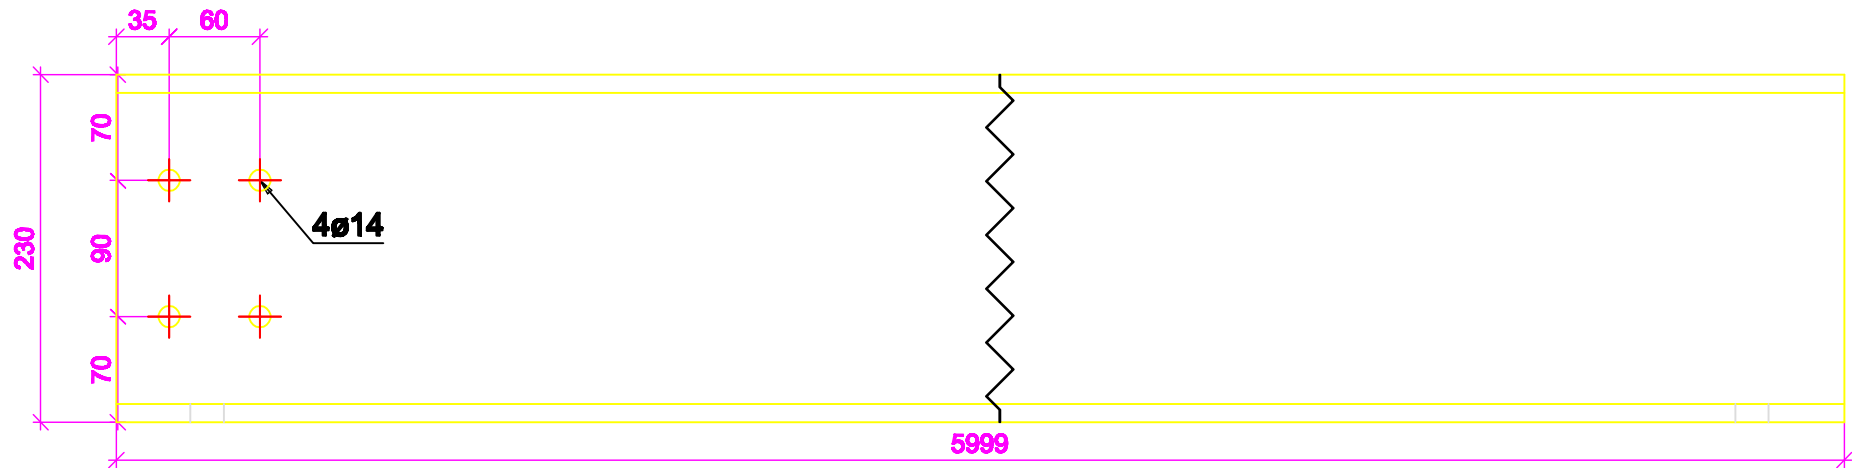

PROFESIONAL
PROIECT BRASOV

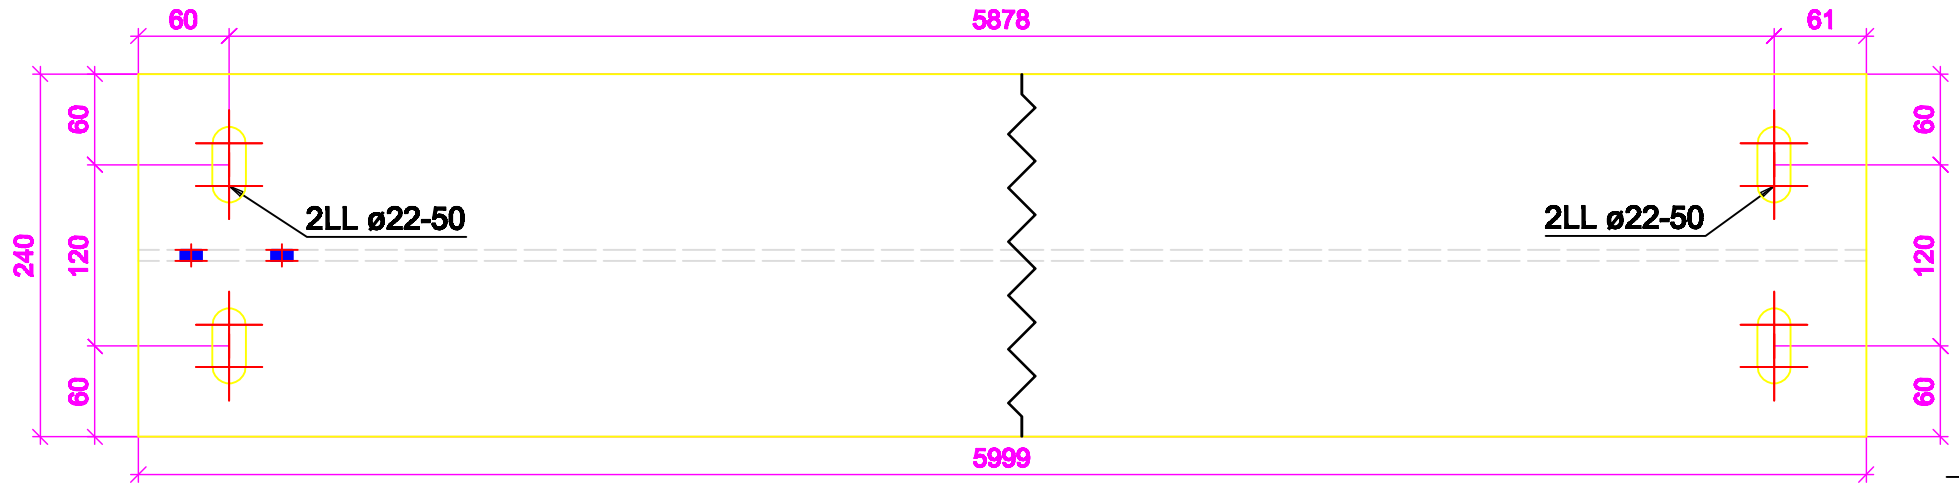

COD UNIC DE IDENTIFICARE: J 06/3/06.01.000
TEL:0368-42307

DETALII ELEMENTE INDIVIDUALE

Antreprenor :

Desenat : *ing. C-tin Hrimiuc*

Verificat : *ing. Dorel Mitrofan*

Data : *12/5/2014*

Beneficiar : *SC Concept s SRL*

Proiect : *Cale de rulare Pod rulant 3.2 tone*

Nr. proiect : *PP2014 11-001*

Material : *S275JO*

Scara : *1:5*

Pozitie : *p16*

Revizie : *0*

Nr. plansa : *15*

Qty

4

In ass.

Gr2