



VEDERE ISOMETRICA

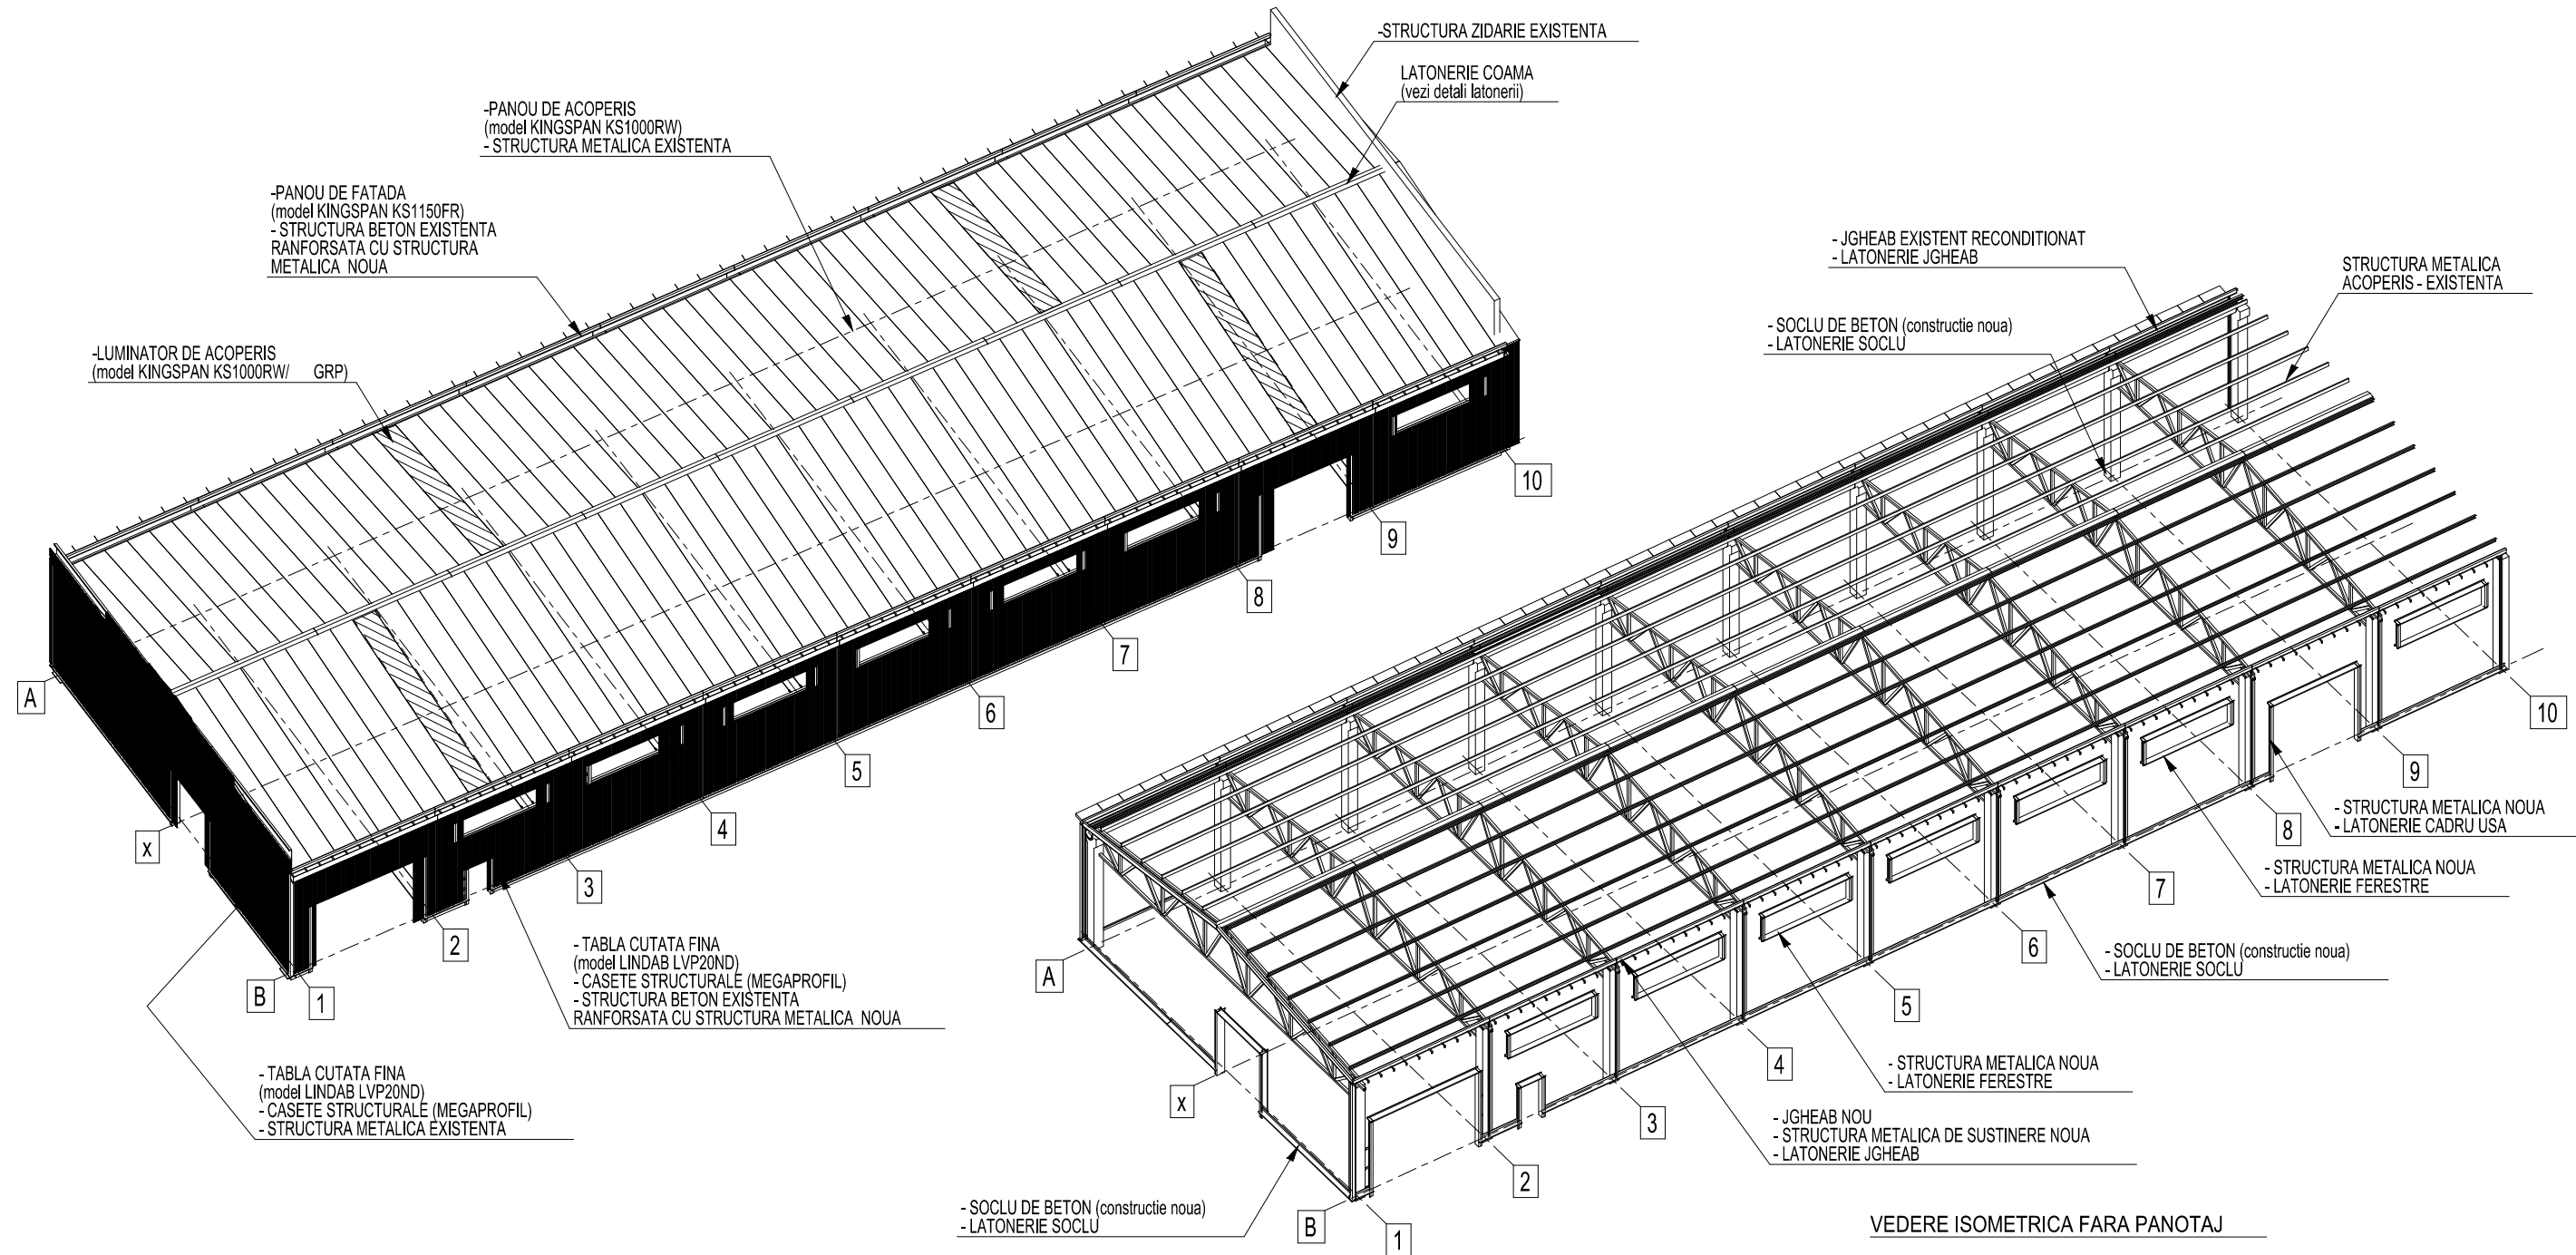

VEDERE ISOMETRICA FARA PANOTAJ

| | | | |
|---|---|-------------------|--|
| revizie nr. | data | modificari | nume |
| verificator | | cerinta: | referat nr: |
| PROIECTANT GENERAL | - S.C. CIBBS PROIECT S.R.L. | | beneficiar: S.C. CONCEPT 3T S.R.L. BRASOV |
| PROIECTANT REZISTENTA: | CUI. R-16835130, Brasov, Romania Tel/Fax: 0368 405 373 E-mail: office@structuri-expert.ro | | denumire lucrare: CRESTEREA COMPETITIVITATII ECONOMICE A COMPANIEI CONCEPT 3T Loc. BRASOV jud. BRASOV, str. Turnului, nr. 5 |
|  atelier proiectare constructii civile si industriale | | scara: FARA SCARA | proiect nr: 29/2014 |
| SPECIFICATIE | NUME | SEMNATURA | faza: P.T+D.D.E |
| sef proiect | Arh. Simona Bucur | | plansa: R-01 |
| proiectat | Ing. Petrica Brehuescu | | pag. 1/1 |
| desenat | Ing. Zamfir Eugen | | |