






ESTE INTERZISA REPRODUCEREA SI UTILIZAREA FARA ACORDUL SCRIS AL
 Telex 46686 DOCUMENT INTRA SUB INCIDENTA DREPTULUI DE AUTOR.

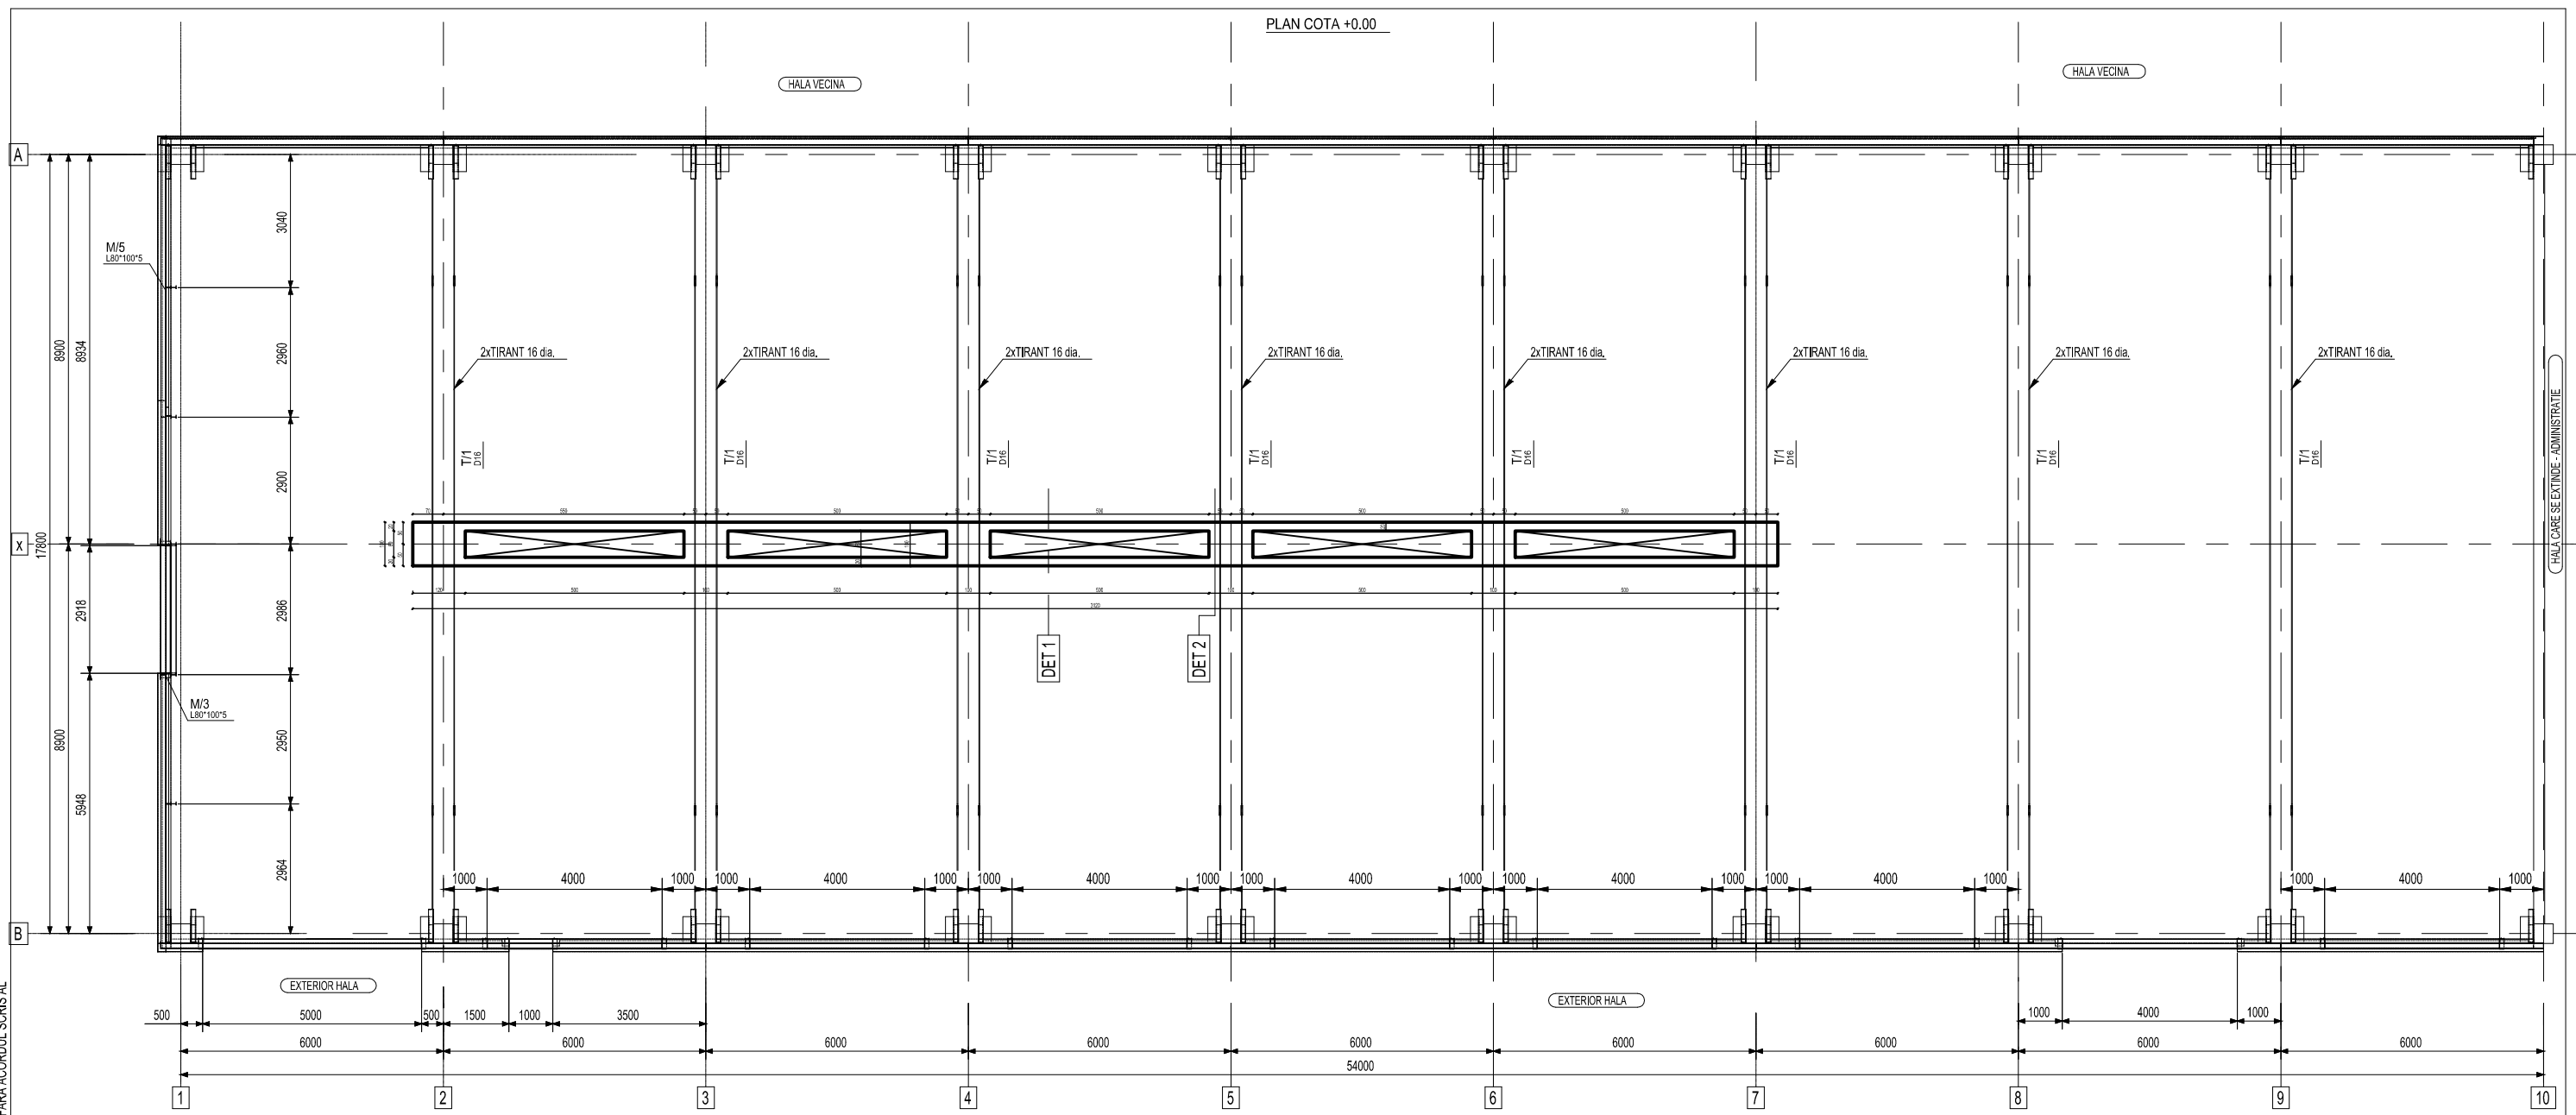

Detaliu Pardoseala
 Sc. 1:20

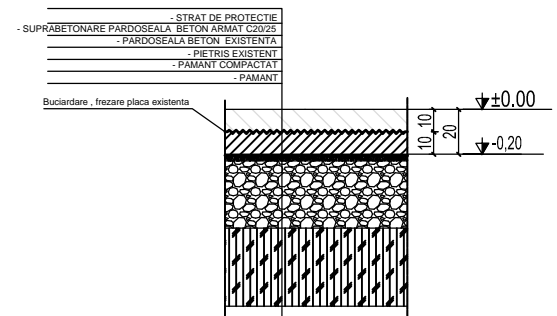

Rosturi de contractie TAIATE
 Sc. 1:20

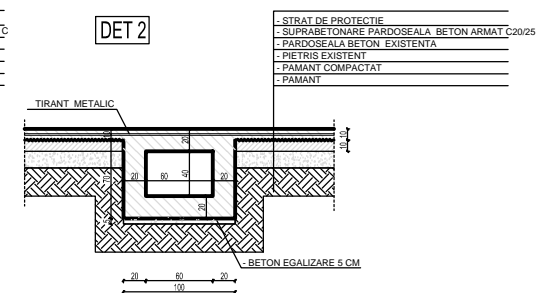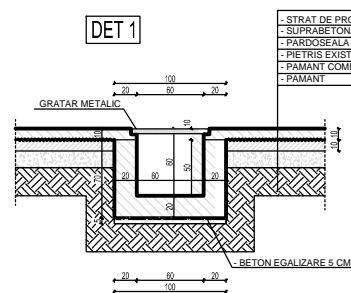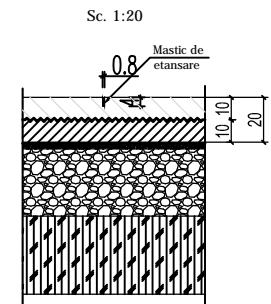

LEGENDA

ROST DE CONTRACTIE

revizie nr.	data	modificari	nume
verificator		cerinta:	referat nr:
PROIECTANT GENERAL	- S.C. CIBBS PROIECT S.R.L.	beneficiar:	S.C. CONCEPT 3T S.R.L. BRASOV
PROIECTANT REZISTENTA:	CUI. R-16835130, Brasov, Romania Tel/Fax: 0368 405 373 E-mail: office@structuri-expert.ro	denumire lucrare:	CRESTEREA COMPETITIVITATII ECONOMICE A COMPANIEI CONCEPT 3T Loc. BRASOV jud. BRASOV, str. Turului, nr. 5
PLAN EXPERT		scara: 1:20	denumire planșă:
sef proiect	Arh. Simona Bucur	1:100	PLAN PARDOSEALA SI CANAL TEHNOLOGIC
proiectat	Ing. Petrica Brehuescu	format: A2	
desenat	Ing. Zamfir Eugen	12.2014	
			29/2014
			faza:
			P.T.+D.D.E
			plansa:
			R-13
			pag. 1/1